



## TEMPORARY SHELTER PROT. PATRA'S WOOD HOUSE

Sponsored by  
Awassuka

### AWASUKA TECHNICAL TEAM

MÒNICA SANS - BERTA MARÍN - PEDRO LORENZO


VALERIA CID - ANDREA LLANAS  
ANNA ALTEMIR - ALEX ESPINA - VICTORIA TOUS  
ÀNGEL JOANQUET - ANDREU LLULL - DIEGO  
GUERRA - ADRIÁN ALVAREZ - ALBA CORBELLA  
JOSE CARLOS SÁNCHEZ - ANDREA MARTÍN

### NEPAL ENGINEERS APPROVAL

DEV NARAYAN  
Government Engineer

WARD:  
BHIMPHEEDI V.D.C.  
MAKAWANPUR DISTRICT

bhimpheedi.awasuka@gmail.com +977 57410050

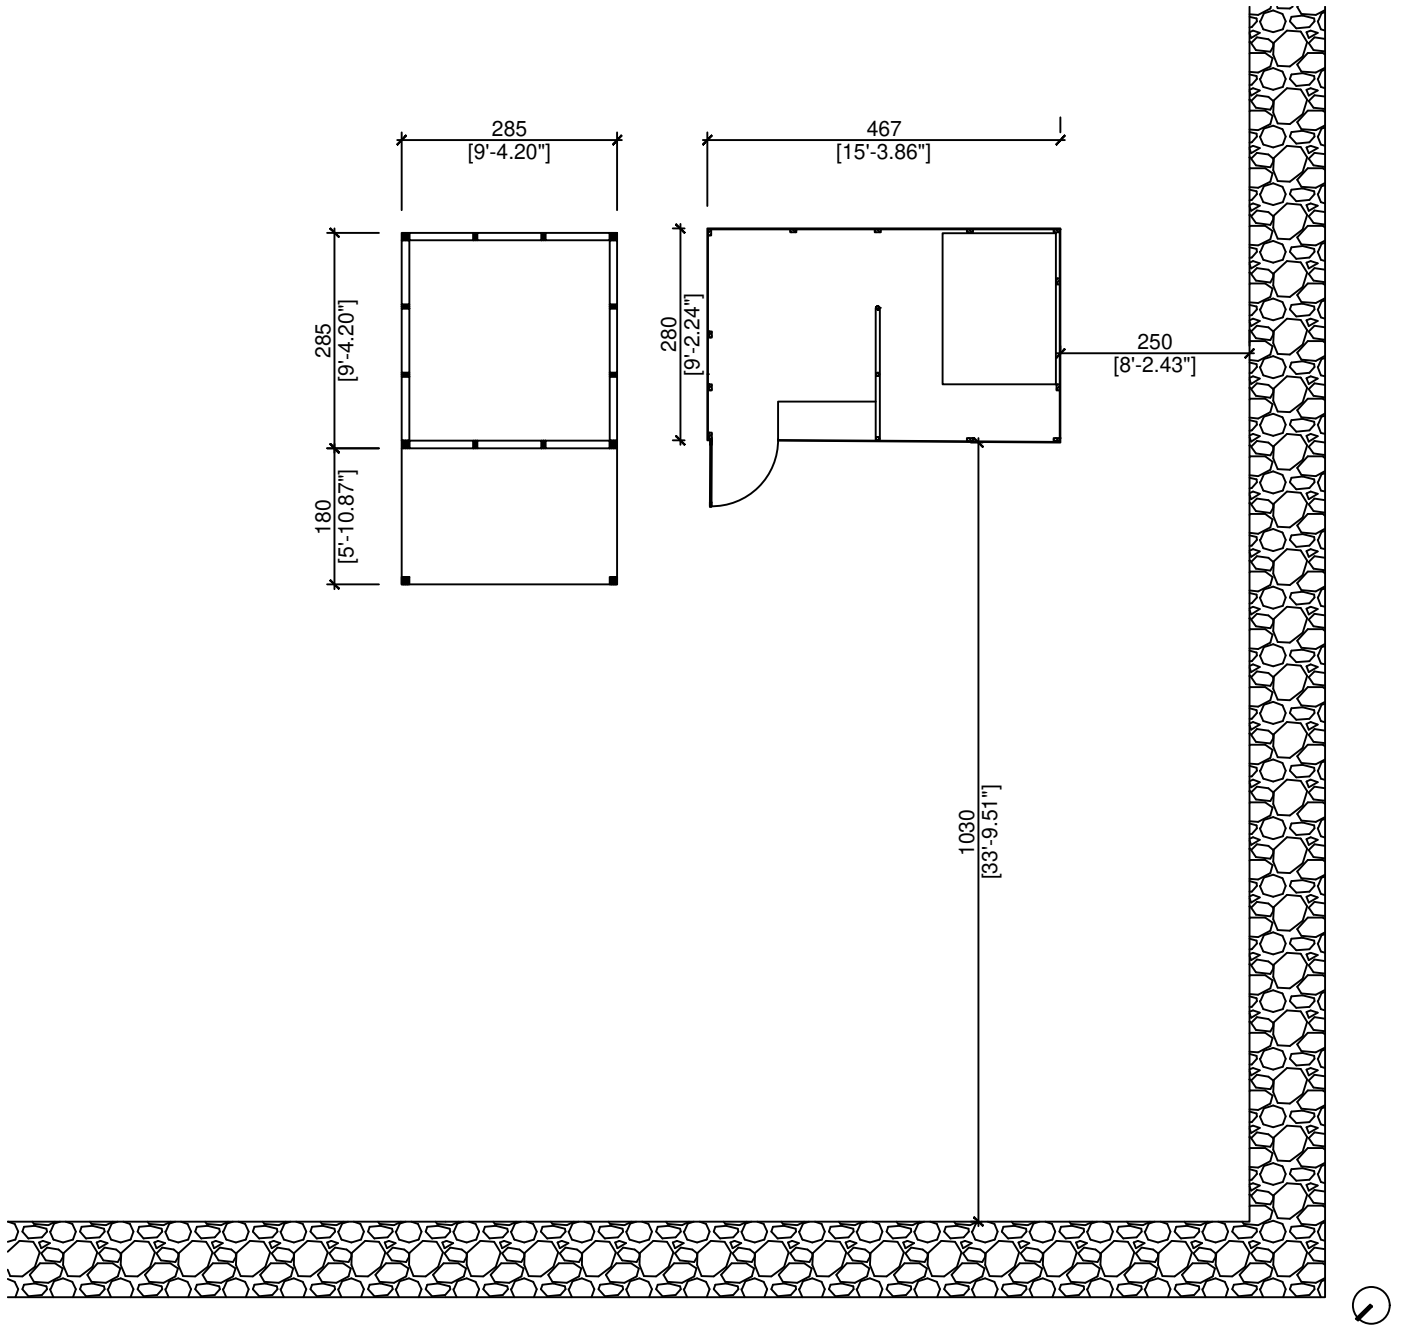

**BHIMPHEDI AWASUKA**  
भीमफेदी आवासुका

bhimphedi.awasuka@gmail.com +977 57410050

#### Awasuka Technical Team

MÓNICA SANS - BERTA MARÍN - PEDRO LORENZO

VALERIA CID - ANDREA LLANAS  
ANNA ALTEMIR - ALEX ESPINA - VICTORIA TOUS  
ÀNGEL JOANQUET - ANDREU LLULL - DIEGO  
GUERRA - ADRIÁN ALVAREZ - ALBA CORBELLA  
JOSE CARLOS SÁNCHEZ - ANDREA MARTÍN

#### Project

TEMPORARY PATRA'S SHELTER  
CLIENT:  
WARD:  
REFERENCE:


BHIMPHEDI V.D.C.  
MAKAWANPUR DISTRICT

#### Drawing

1. TEMPORARY SHELTER (PATRA'S WOOD)  
A. NEW CONSTRUCTION  
**SITE PLAN**

SCALE 1/500  
DATE September 2016

**A.01**

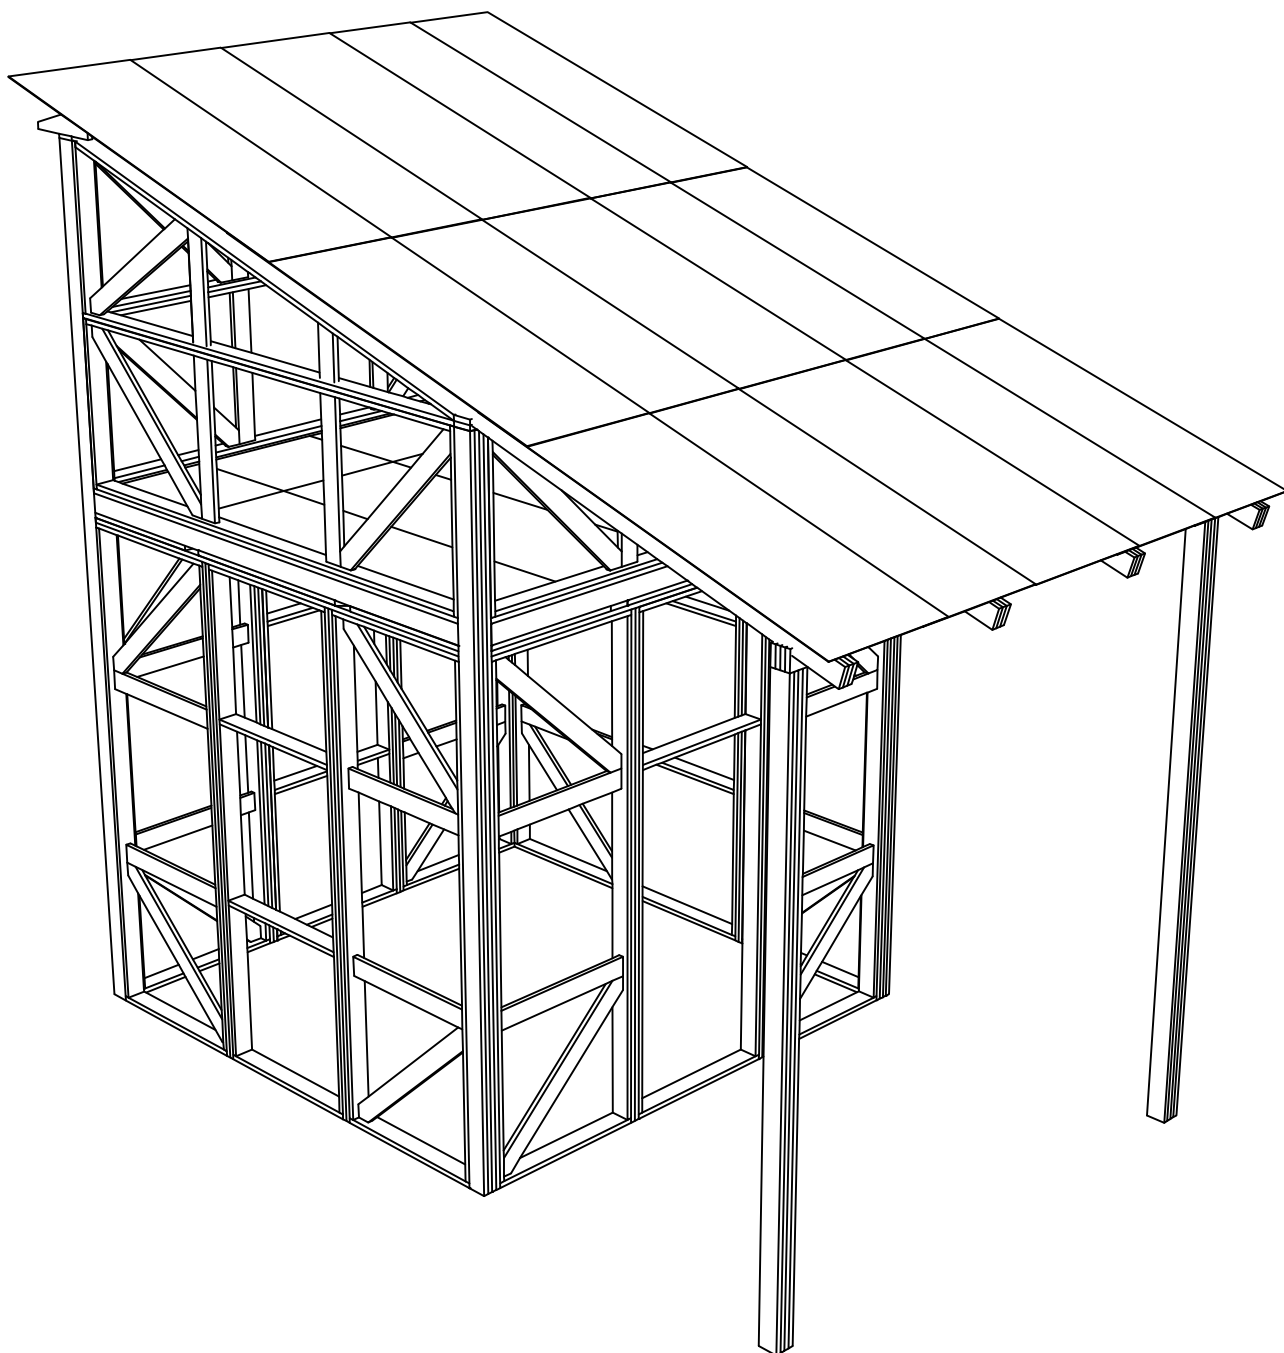

SPORTS FACILITIES BUILDING SITE E:1/500

**BHIMPHEDI AWASUKA**

भीमफेदी आवासुका



bhimpheedi.awasuka@gmail.com +977 57410050

#### Awasuka Technical Team

MÓNICA SANS - BERTA MARÍN - PEDRO LORENZO

VALERIA CID - ANDREA LLANAS  
ANNA ALTEMIR - ALEX ESPINA - VICTORIA TOUS  
ÀNGEL JOANQUET - ANDREU LLULL - DIEGO  
GUERRA - ADRIÁN ALVAREZ - ALBA CORBELLA  
JOSE CARLOS SÁNCHEZ - ANDREA MARTÍN

#### Project

TEMPORARY PATRA'S SHELTER  
CLIENT:  
WARD:  
REFERENCE:


BHIMPHEDI V.D.C.  
MAKAWANPUR DISTRICT

#### Drawing

1. TEMPORARY SHELTER ( PATRA'S WOOD)  
A. NEW CONSTRUCTION  
**PERSPECTIVE VIEW**

SCALE ---  
DATE September 2016

**A.02**

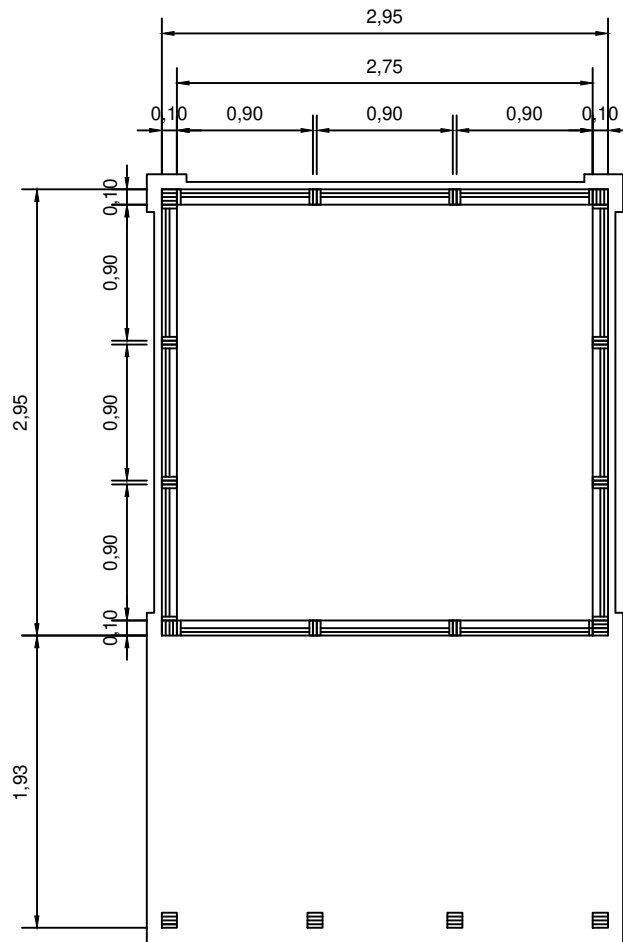

GROUND FLOR PLAN

**BHIMPHEDI AWASUKA**

भीमफेदी आवासुका



bhimpheedi.awasuka@gmail.com +977 57410050

#### Awasuka Technical Team

MÓNICA SANS - BERTA MARÍN - PEDRO LORENZO

VALERIA CID - ANDREA LLANAS  
ANNA ALTEMIR - ALEX ESPINA - VICTORIA TOUS  
ÀNGEL JOANQUET - ANDREU LLULL - DIEGO  
GUERRA - ADRIÁN ALVAREZ - ALBA CORBELLA  
JOSE CARLOS SÁNCHEZ - ANDREA MARTÍN

#### Project

TEMPORARY PATRA'S SHELTER  
CLIENT:  
WARD:  
REFERENCE:



BHIMPHEDI V.D.C.  
MAKAWANPUR DISTRICT

#### Drawing

1. TEMPORARY SHELTER ( PATRA'S WOOD)  
A. NEW CONSTRUCTION  
**GROUND FLOOR LAYOUT**

SCALE 1/50  
DATE September 2016

**A.03**

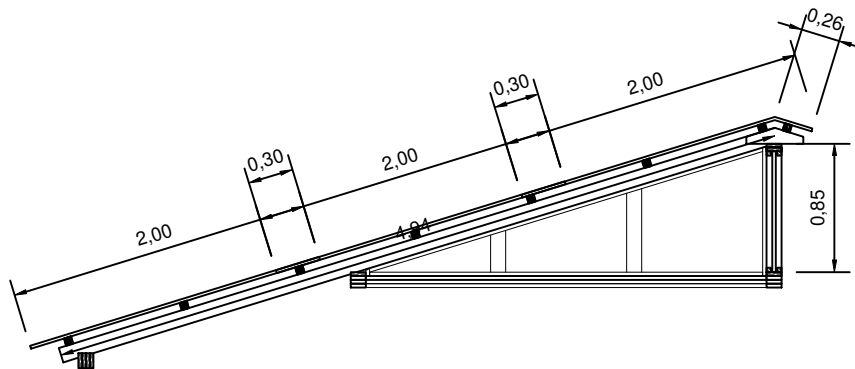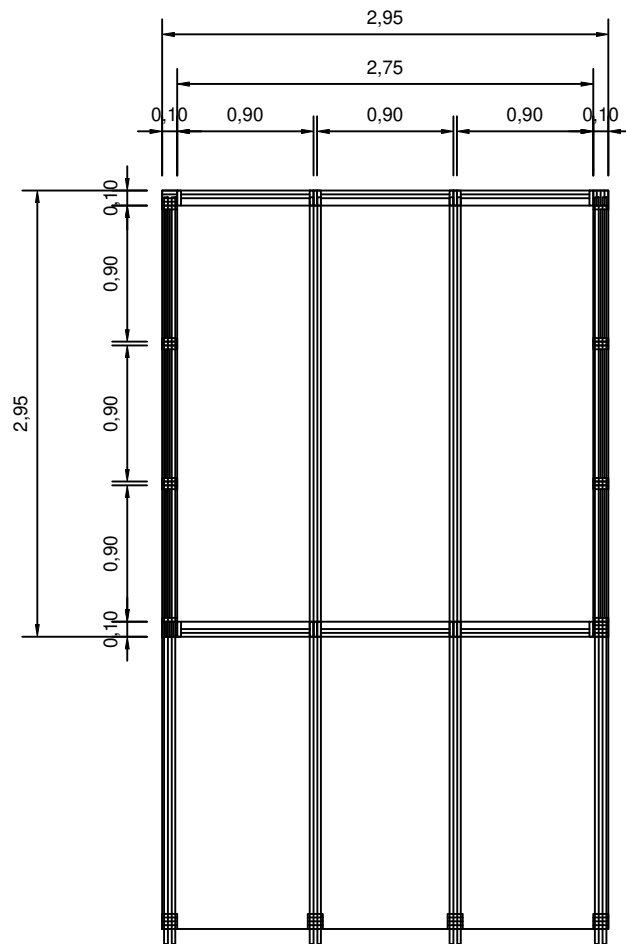

ROOFING PLAN

**BHIMPHEDI AWASUKA**



**भीमफेदी आवासुका**



bhimpheedi.awasuka@gmail.com +977 57410050

#### Awasuka Technical Team

MÓNICA SANS - BERTA MARÍN - PEDRO LORENZO

VALERIA CID - ANDREA LLANAS  
ANNA ALTEMIR - ALEX ESPINA - VICTORIA TOUS  
ÀNGEL JOANQUET - ANDREU LLULL - DIEGO  
GUERRA - ADRIÁN ALVAREZ - ALBA CORBELLA  
JOSE CARLOS SÁNCHEZ - ANDREA MARTÍN

#### Project

TEMPORARY PATRA'S SHELTER  
CLIENT:  
WARD:  
REFERENCE:



BHIMPHEDI V.D.C.  
MAKAWANPUR DISTRICT

#### Drawing

1. TEMPORARY SHELTER ( PATRA'S WOOD)  
A. NEW CONSTRUCTION  
**ROOFING LAYOUT (RAFTERS)**

SCALE 1/50  
DATE September 2016

**A.04**

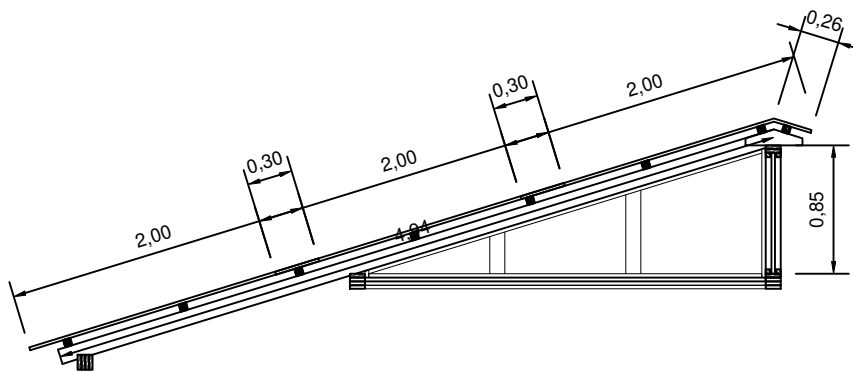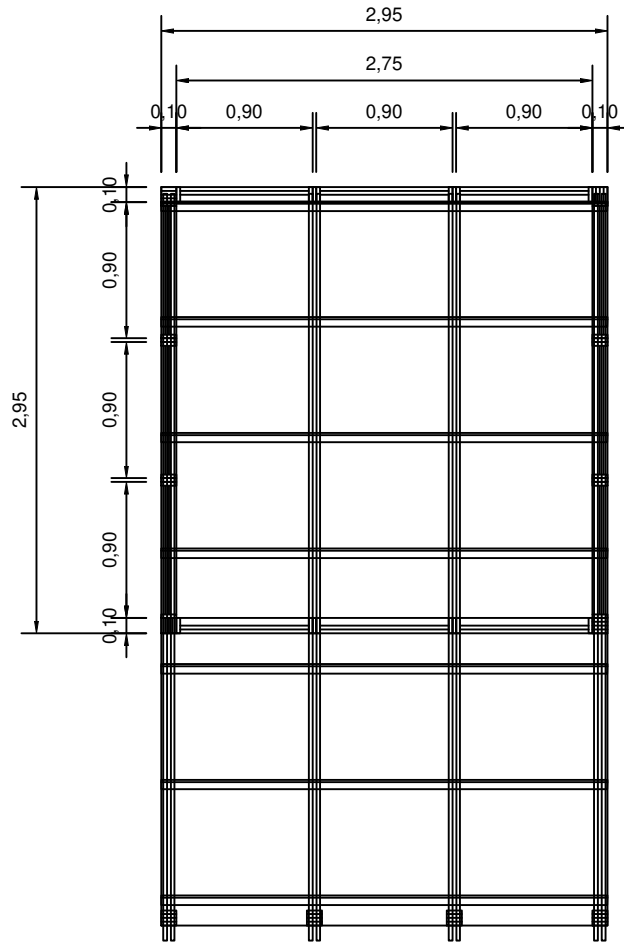

ROOFING PLAN

**BHIMPHEDI AWASUKA**

भीमफेदी आवासुका



bhimpheedi.awasuka@gmail.com +977 57410050

#### Awasuka Technical Team

MÓNICA SANS - BERTA MARÍN - PEDRO LORENZO

VALERIA CID - ANDREA LLANAS  
ANNA ALTEMIR - ALEX ESPINA - VICTORIA TOUS  
ÀNGEL JOANQUET - ANDREU LLULL - DIEGO  
GUERRA - ADRIÁN ALVAREZ - ALBA CORBELLA  
JOSE CARLOS SÁNCHEZ - ANDREA MARTÍN

#### Project

TEMPORARY PATRA'S SHELTER  
CLIENT:  
WARD:  
REFERENCE:


BHIMPHEDI V.D.C.  
MAKAWANPUR DISTRICT

#### Drawing


1. TEMPORARY SHELTER ( PATRA'S WOOD)  
A. NEW CONSTRUCTION  
**ROOFING LAYOUT (PURLINS)**

SCALE 1/50  
DATE September 2016

**A.05**


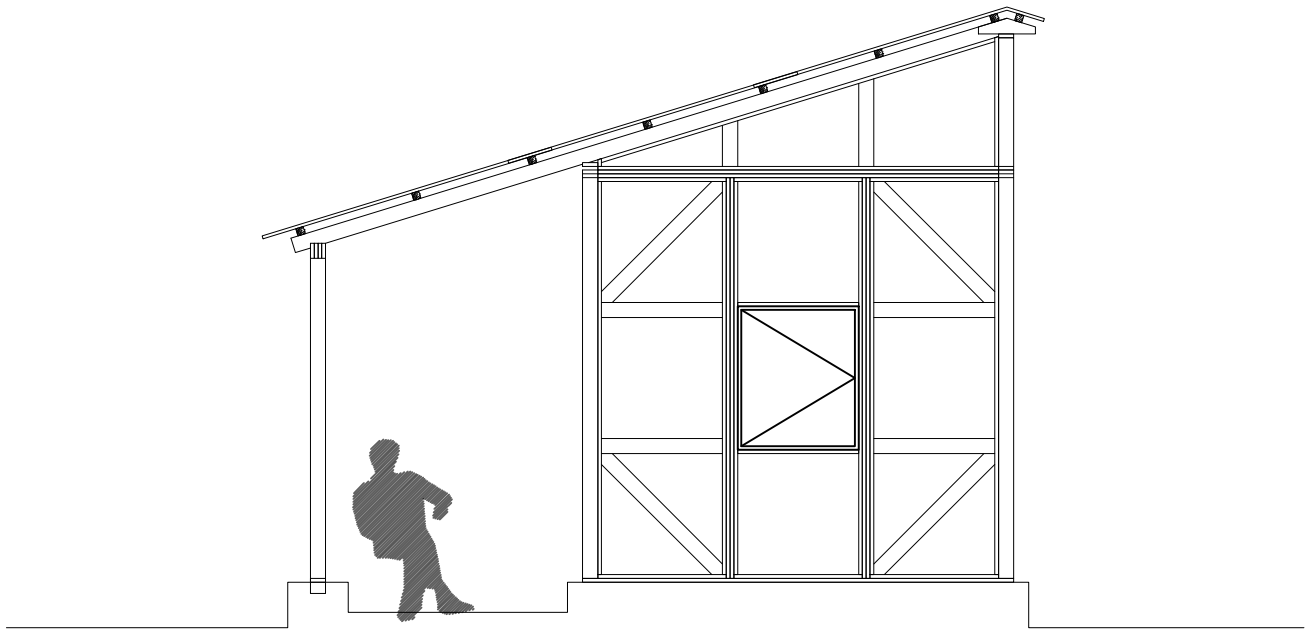


SOUTH-WEST VIEW

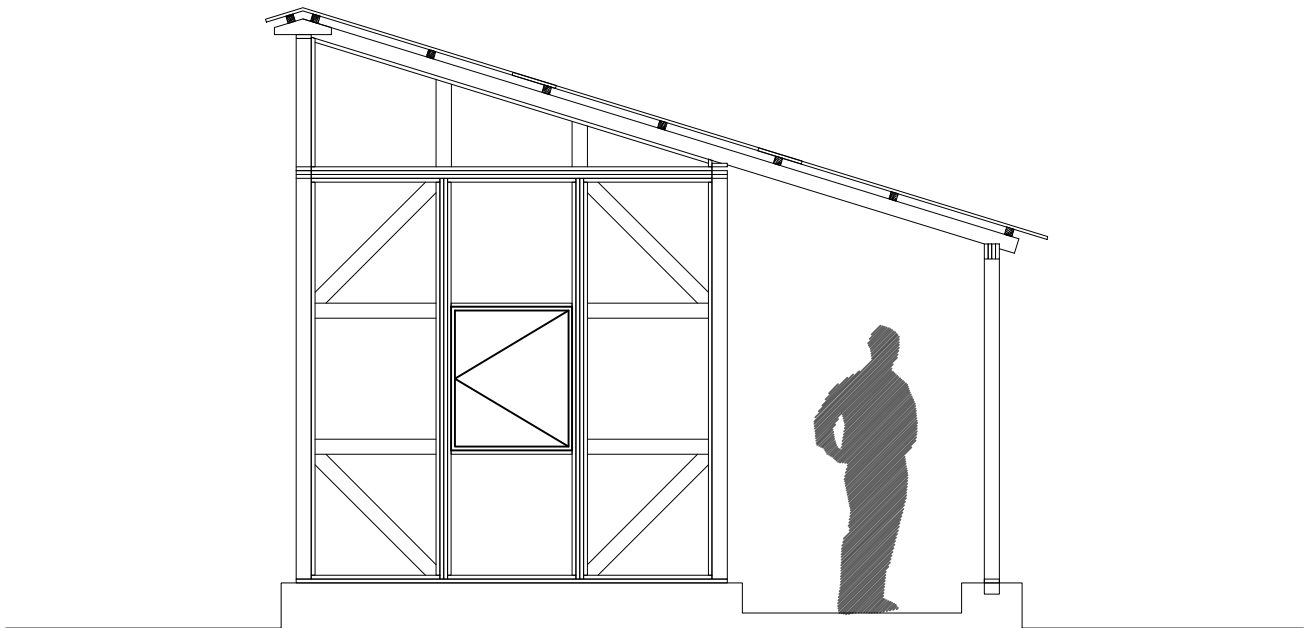

NORTH-EAST VIEW

|   |   |   |                                                                                     |
|---|---|---|-------------------------------------------------------------------------------------|
| <p><b>BHIMPHEDI AWASUKA</b><br/>भीमफेदी आवासुका</p> <p>VATERIA GID - ANDREA LLANTAS<br/>ANNA ALTEMIR - ALEX ESPINA - VICTORIA ALONSO<br/>ANGEL JOANIQUE - ANDREU LLULL - DIEGO GUERRA - ADRIÁN ALVAREZ - ALBA CORBELLA<br/>bhimpheediawasuka@gmail.com 977 5721005<br/>JOSE CARLOS SANCHEZ - ANOREA MARTIN</p> | <p><b>Awasuka Technical Team</b></p> <p>TEMPORARY PATRA'S SHELTER<br/>CLIENT: PRO LORENTZ<br/>WARD: A. NEW CONSTRUCTION<br/>REFERENCE:</p> <p>BHIMPHEDI V.D.C.<br/>MAKAWANPUR DISTRICT</p> | <p><b>Project</b></p> <p>TEMPORARY SHELTER ( PATRA'S WOOD )<br/>A. NEW CONSTRUCTION</p> <p>DATE September 2016</p> | <p><b>Drawing</b></p> <p><b>ELEVATIONS</b></p> <p>SCALE 1/50</p> <p><b>A.06</b></p> |
|---|---|---|-------------------------------------------------------------------------------------|

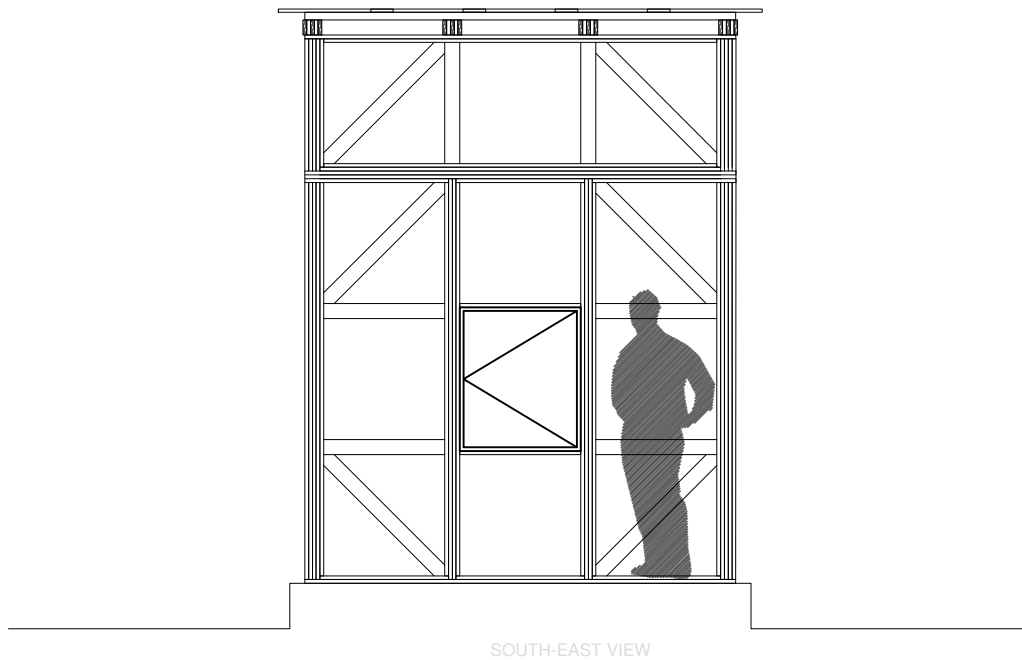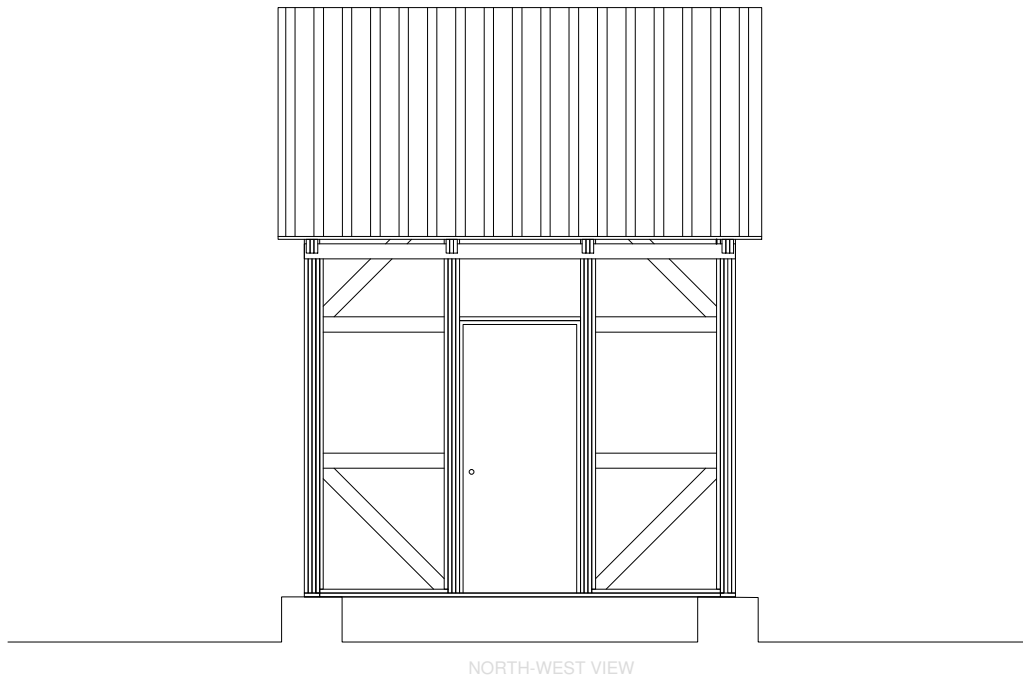

**BHIMPHEDI AWASUKA**

भीमफेदी आवासुका



bhimpheedi.awasuka@gmail.com +977 57410050

#### Awasuka Technical Team

MÓNICA SANS - BERTA MARÍN - PEDRO LORENZO

VALERIA CID - ANDREA LLANAS  
ANNA ALTEMIR - ALEX ESPINA - VICTORIA TOUS  
ÀNGEL JOANQUET - ANDREU LLULL - DIEGO  
GUERRA - ADRIÁN ALVAREZ - ALBA CORBELLA  
JOSE CARLOS SÁNCHEZ - ANDREA MARTÍN

#### Project

TEMPORARY PATRA'S SHELTER  
CLIENT:  
WARD:  
REFERENCE:

BHIMPHEDI V.D.C.  
MAKAWANPUR DISTRICT



#### Drawing

1. TEMPORARY SHELTER ( PATRA'S WOOD)  
A. NEW CONSTRUCTION  
**FAÇADES**

SCALE 1/50  
DATE September 2016

**A.07**



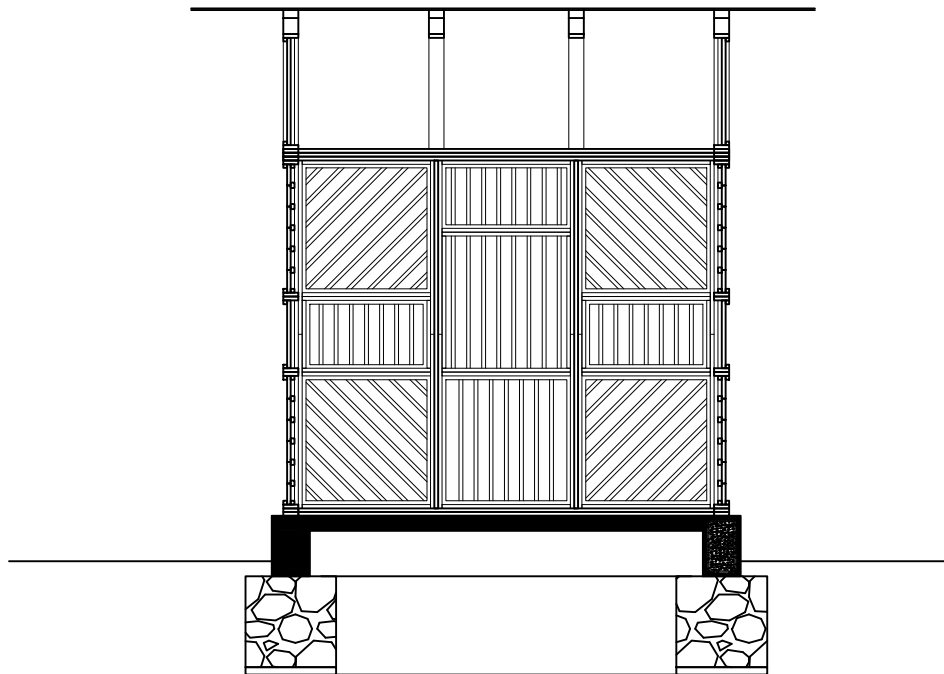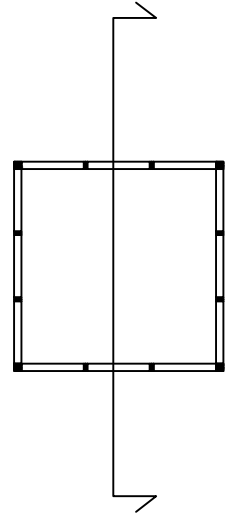

CROSS SECTION

**BHIMPHEDI AWASUKA**

भीमफेदी आवासुका



bhimpheedi.awasuka@gmail.com +977 57410050

#### Awasuka Technical Team

MÓNICA SANS - BERTA MARÍN - PEDRO LORENZO

VALERIA CID - ANDREA LLANAS  
ANNA ALTEMIR - ALEX ESPINA - VICTORIA TOUS  
ÀNGEL JOANQUET - ANDREU LLULL - DIEGO  
GUERRA - ADRIÁN ALVAREZ - ALBA CORBELLA  
JOSE CARLOS SÁNCHEZ - ANDREA MARTÍN

#### Project

TEMPORARY PATRA'S SHELTER  
CLIENT:  
WARD:  
REFERENCE:



BHIMPHEDI V.D.C.  
MAKAWANPUR DISTRICT

#### Drawing

1. TEMPORARY SHELTER ( PATRA'S WOOD)  
A. NEW CONSTRUCTION  
**CROSS SECTION on WINDOW**

SCALE 1/50  
DATE September 2016

**A.08**

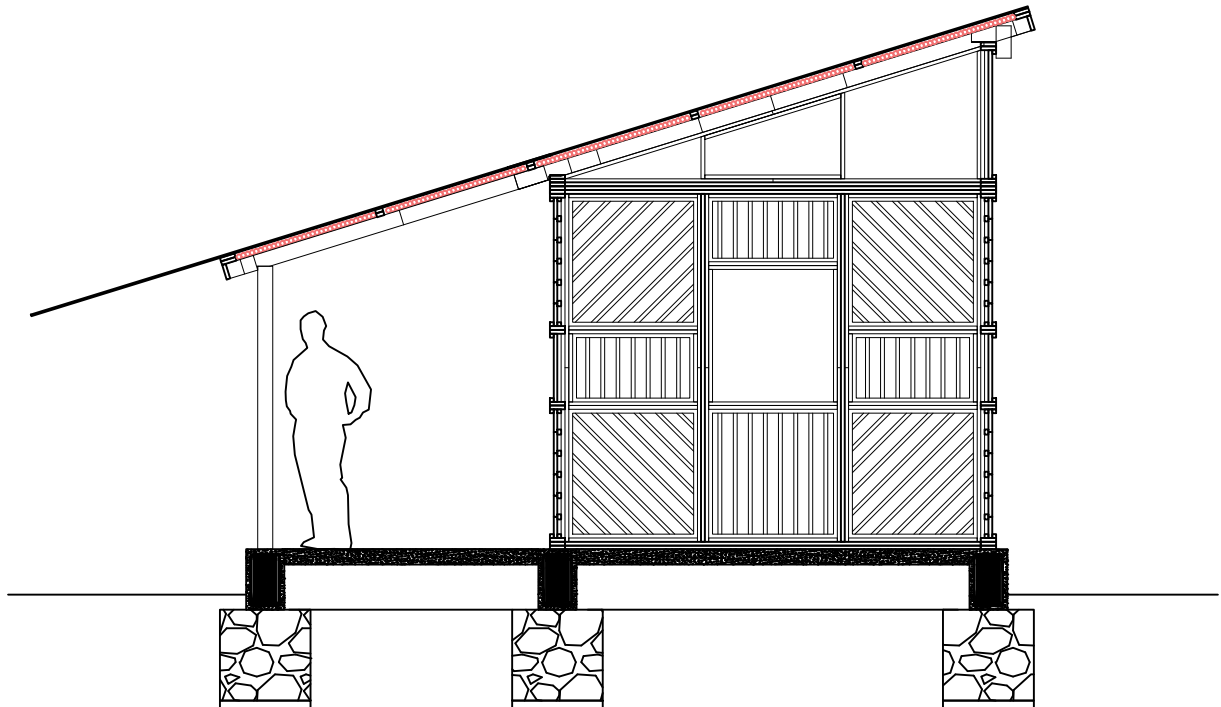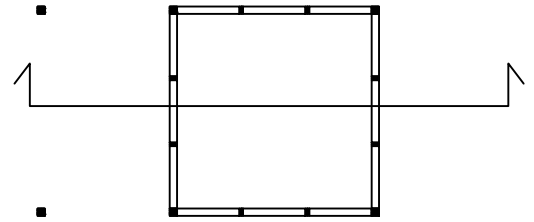

LONGITUDINAL SECTION

SPORTS FACILITIES BUILDING SITE E:1/500

**BHIMPHEDI AWASUKA**

भीमफेदी आवासुका



bhimpheedi.awasuka@gmail.com +977 57410050

#### Awasuka Technical Team

MÓNICA SANS - BERTA MARÍN - PEDRO LORENZO

VALERIA CID - ANDREA LLANAS  
ANNA ALTEMIR - ALEX ESPINA - VICTORIA TOUS  
ÀNGEL JOANQUET - ANDREU LLULL - DIEGO  
GUERRA - ADRIÁN ALVAREZ - ALBA CORBELLA  
JOSE CARLOS SÁNCHEZ - ANDREA MARTÍN

#### Project

TEMPORARY PATRA'S SHELTER  
CLIENT:  
WARD:  
REFERENCE:



BHIMPHEDI V.D.C.  
MAKAWANPUR DISTRICT

#### Drawing

1. TEMPORARY SHELTER ( PATRA'S WOOD)  
A. NEW CONSTRUCTION  
**CROSS SECTION on DOOR**

SCALE 1/50  
DATE September 2016

**A.09**

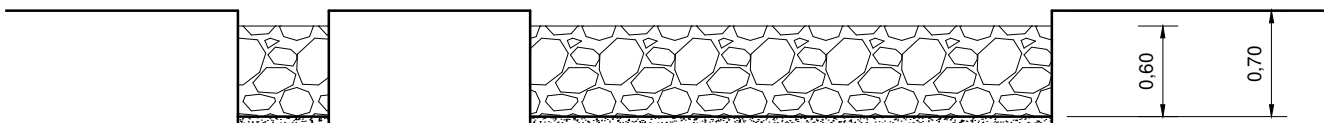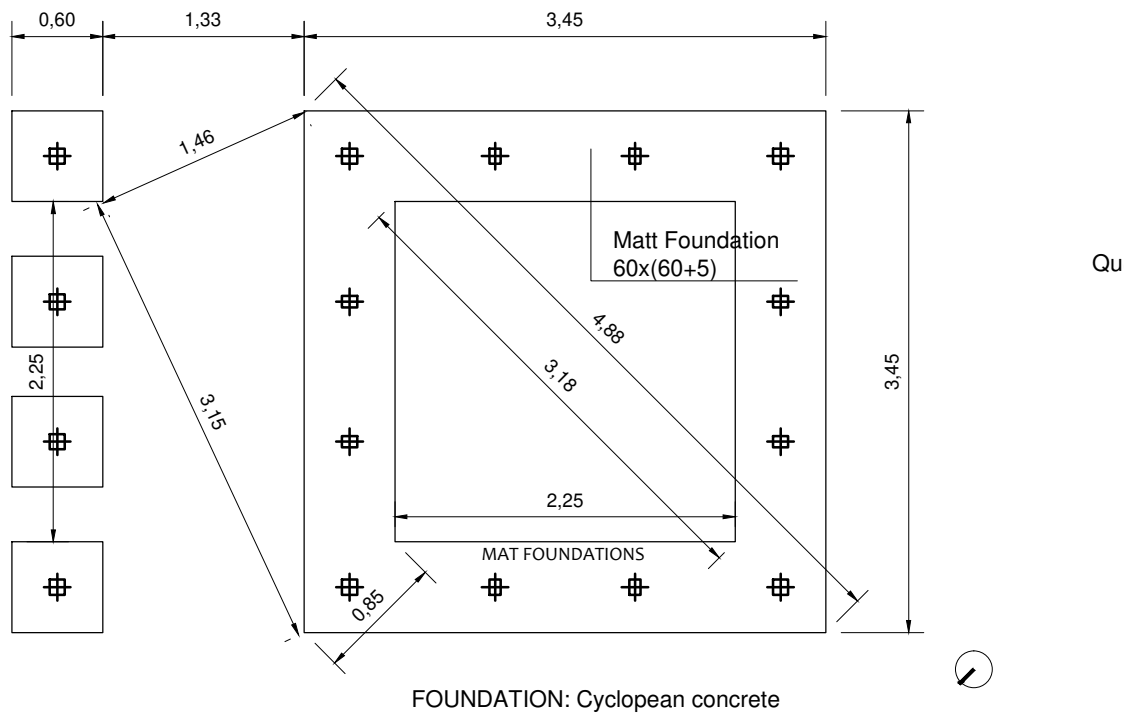

**BHIMPHEDI AWASUKA**



**भीमफेदी आवासुका**



bhimpheedi.awasuka@gmail.com +977 57410050

#### Awasuka Technical Team

MÒNICA SANS - BERTA MARÍN - PEDRO LORENZO

VALERIA CID - ANDREA LLANAS  
ANNA ALTEMIR - ALEX ESPINA - VICTORIA TOUS  
ÀNGEL JOANQUET - ANDREU LLULL - DIEGO  
GUERRA - ADRIÁN ALVAREZ - ALBA CORBELLA  
JOSE CARLOS SÁNCHEZ - ANDREA MARTÍN

#### Project

TEMPORARY PATRA'S SHELTER  
CLIENT:  
WARD:  
REFERENCE:

BHIMPHEDI V.D.C.  
MAKAWANPUR DISTRICT

#### Drawing


1. TEMPORARY SHELTER (PATRA'S WOOD)  
A. NEW CONSTRUCTION

**MAT FOUNDATIONS  
PLINTH BEAM**


SCALE 1/50  
DATE September 2016

**S.01**



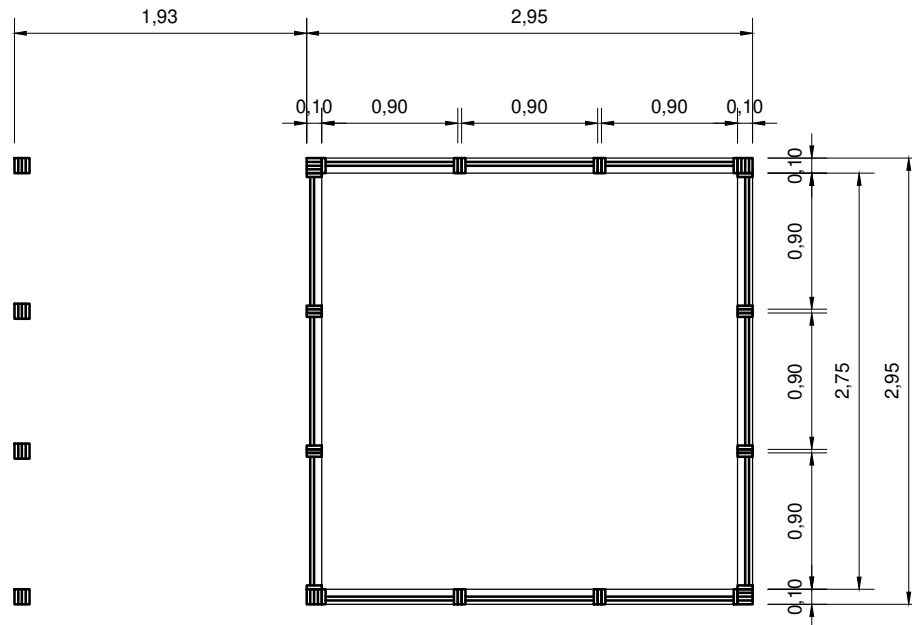

MODULES

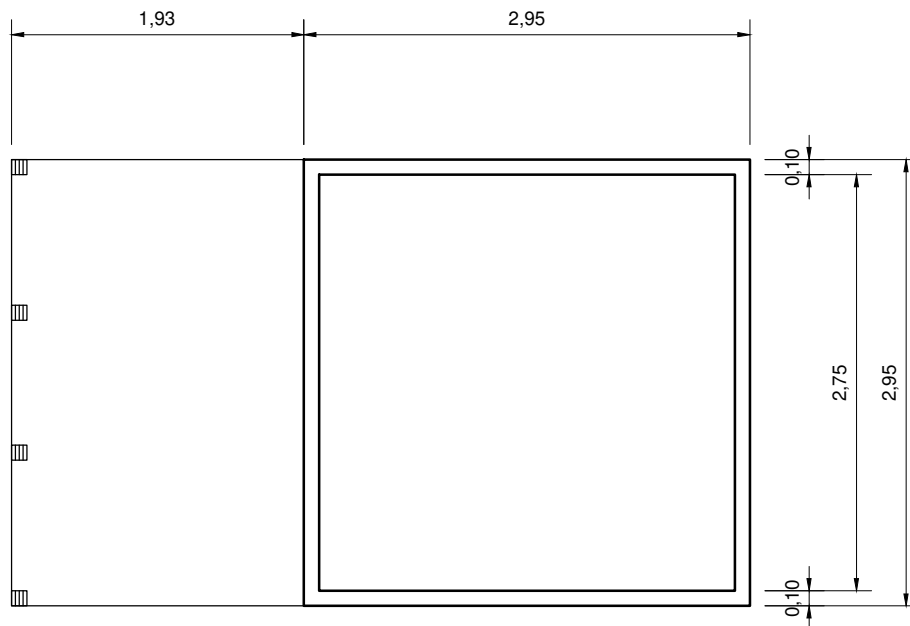

1st & 2nd BEAM ( 2 levels)

**BHIMPHEDI AWASUKA**

भीमफेदी आवासुका



bhimpheedi.awasuka@gmail.com +977 57410050

#### Awasuka Technical Team

MÓNICA SANS - BERTA MARÍN - PEDRO LORENZO

VALERIA CID - ANDREA LLANAS  
ANNA ALTEMIR - ALEX ESPINA - VICTORIA TOUS  
ÀNGEL JOANQUET - ANDREU LLULL - DIEGO  
GUERRA - ADRIÁN ALVAREZ - ALBA CORBELLA  
JOSE CARLOS SÁNCHEZ - ANDREA MARTÍN

#### Project

TEMPORARY PATRA'S SHELTER  
CLIENT:  
WARD:  
REFERENCE:


BHIMPHEDI V.D.C.  
MAKAWANPUR DISTRICT

#### Drawing


1. TEMPORARY SHELTER ( PATRA'S WOOD)  
A. NEW CONSTRUCTION  
**STRUCTURE PLAN QUOTATION**

SCALE 1/50  
DATE September 2016

**S.03**

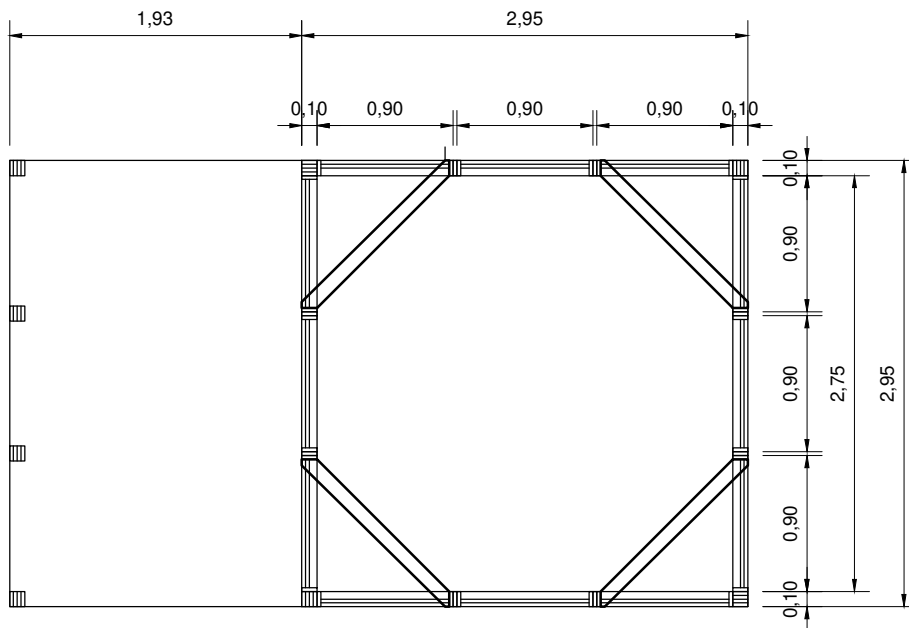

DIAGONALS

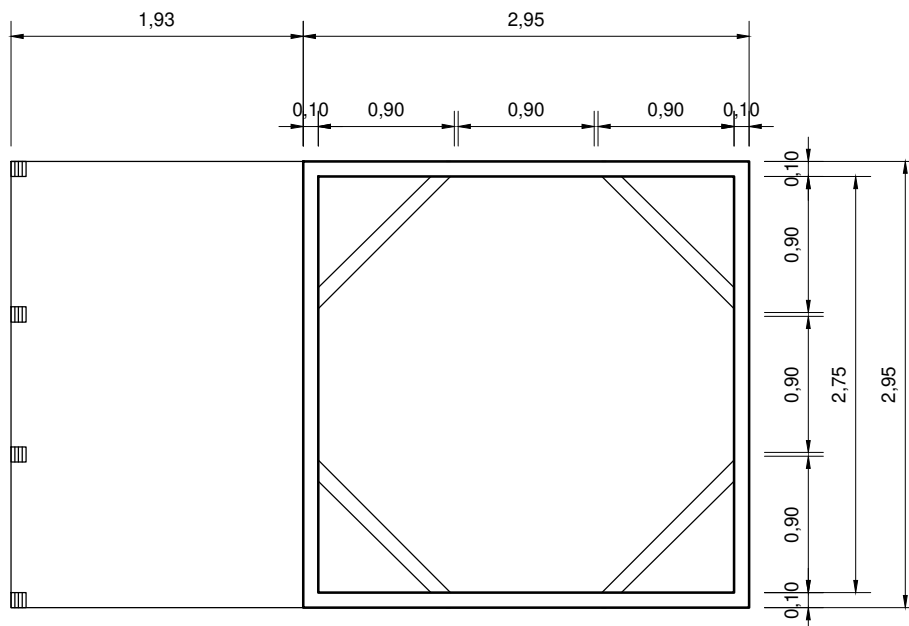

3th BEAM

**BHIMPHEDI AWASUKA**

भीमफेदी आवासुका



bhimpheedi.awasuka@gmail.com +977 57410050

#### Awasuka Technical Team

MÒNICA SANS - BERTA MARÍN - PEDRO LORENZO

VALERIA CID - ANDREA LLANAS  
ANNA ALTEMIR - ALEX ESPINA - VICTORIA TOUS  
ÀNGEL JOANIQUET - ANDREU LLULL - DIEGO  
GUERRA - ADRIÁN ALVAREZ - ALBA CORBELLA  
JOSE CARLOS SÁNCHEZ - ANDREA MARTÍN

#### Project

TEMPORARY PATRA'S SHELTER  
CLIENT:  
WARD:  
REFERENCE:

BHIMPHEDI V.D.C.  
MAKAWANPUR DISTRICT

#### Drawing

1. TEMPORARY SHELTER ( PATRA'S WOOD)  
A. NEW CONSTRUCTION  
**STRUCTURE PLAN QUOTATION**

SCALE 1/50  
DATE September 2016

**S.04**

## BHIMPHEDI AWASUKA

भीमफेदी आवासुका



bhimpheedi.awasuka@gmail.com +977 57410050

### Awasuka Technical Team

MÓNICA SANS - BERTA MARÍN - PEDRO LORENZO

VALERIA CID - ANDREA LLANAS  
ANNA ALTEMIR - ALEX ESPINA - VICTORIA TOUS  
ÀNGEL JOANIQUET - ANDREU LLULL - DIEGO  
GUERRA - ADRIÁN ALVAREZ - ALBA CORBELLA  
JOSE CARLOS SÁNCHEZ - ANDREA MARTÍN

### Project

TEMPORARY PATRA'S SHELTER  
CLIENT:  
WARD:  
REFERENCE:





BHIMPHEDI V.D.C.  
MAKAWANPUR DISTRICT

### Drawing

1. TEMPORARY SHELTER ( PATRA'S WOOD)  
A. NEW CONSTRUCTION  
**STRUCTURE PLAN QUOTATION**

SCALE 1/50  
DATE September 2016

S.05

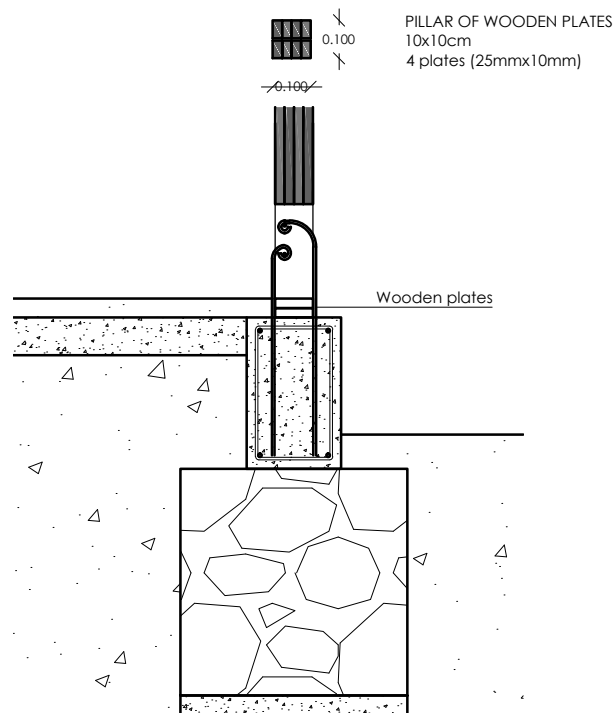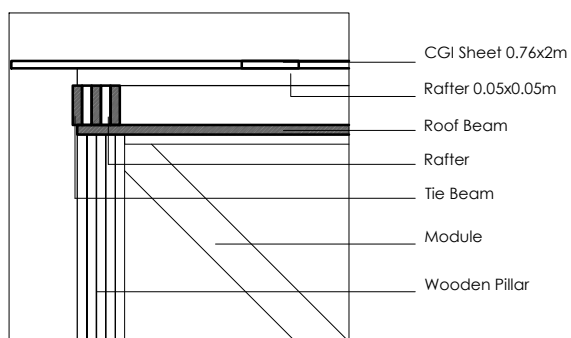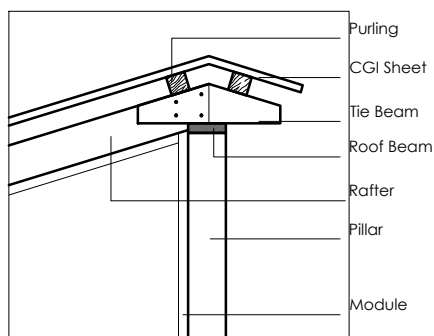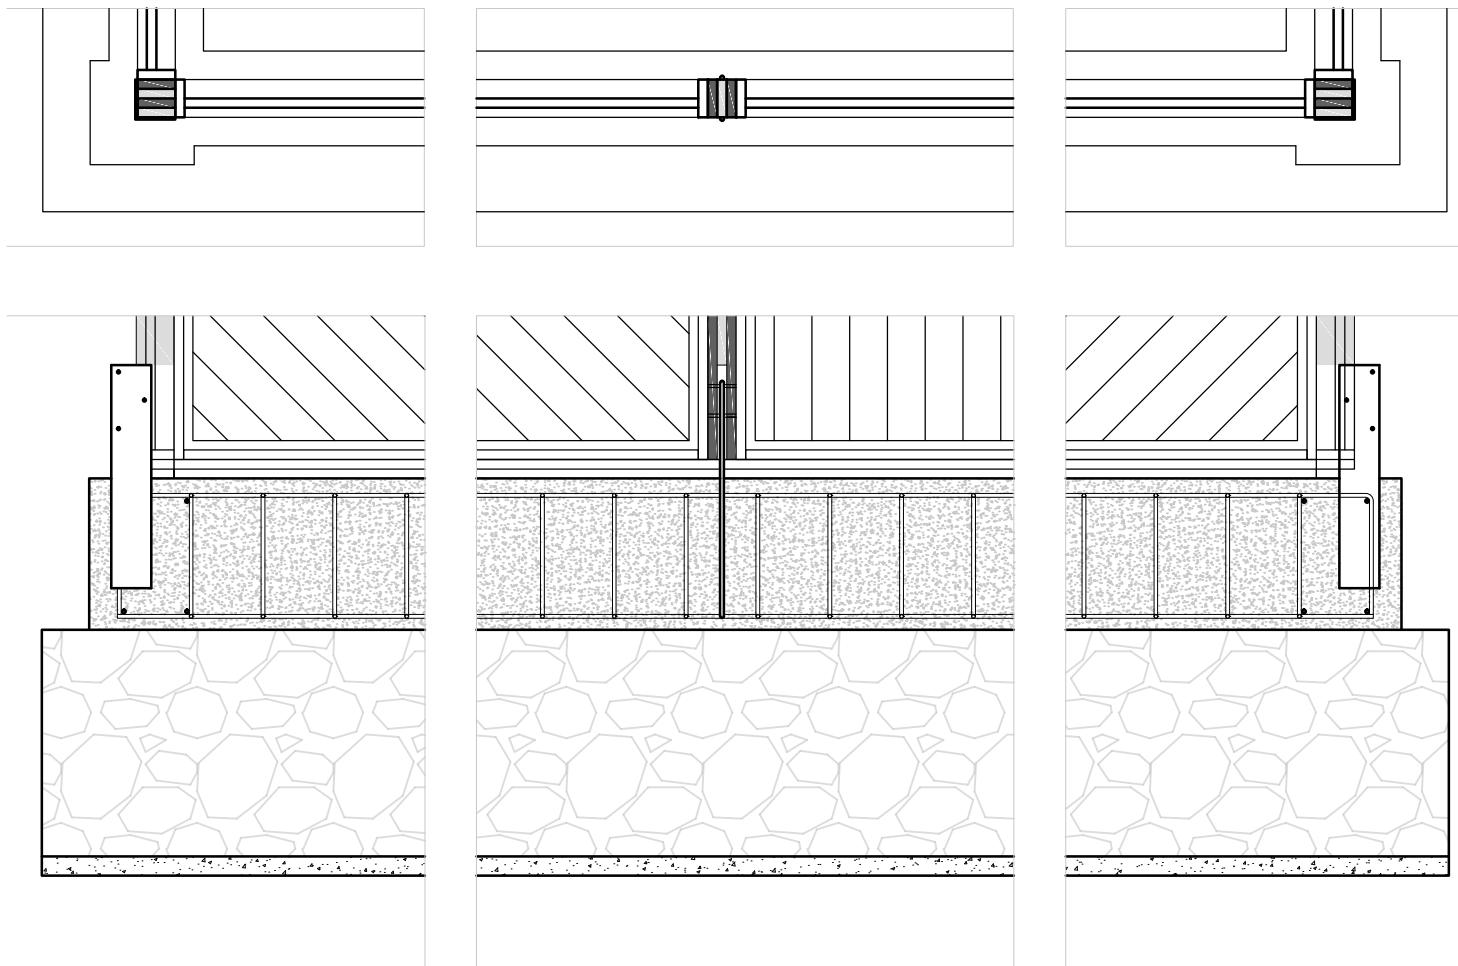

**BHIMPHEDI AWASUKA**



**भीमफेदी आवासुका**



bhimpheedi.awasuka@gmail.com +977 57410050

#### Awasuka Technical Team

MÓNICA SANS - BERTA MARÍN - PEDRO LORENZO

VALERIA CID - ANDREA LLANAS  
ANNA ALTEMIR - ALEX ESPINA - VICTORIA TOUS  
ÁNGEL JOANIQUE - ANDREU LLULL - DIEGO  
GUERRA - ADRIÁN ALVAREZ - ALBA CORBELLA  
JOSE CARLOS SÁNCHEZ - ANDREA MARTÍN

#### Project

TEMPORARY PATRA'S SHELTER  
CLIENT:  
WARD:  
REFERENCE:

BHIMPHEDI V.D.C.  
MAKAWANPUR DISTRICT


#### Drawing

1. TEMPORARY SHELTER ( PATRA'S WOOD)  
A. NEW CONSTRUCTION  
**CONSTRUCTIVE DETAILS**


SCALE 1/20  
DATE September 2016

**S.06**



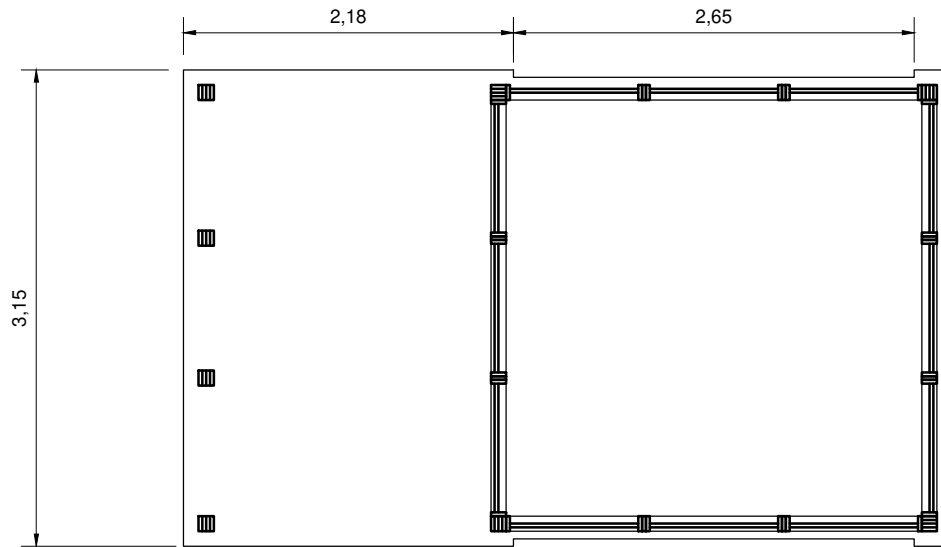


COMPOSITION FOR ONE SPACE MODULE

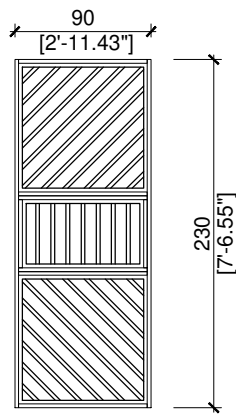


CORNER

8 UNITS

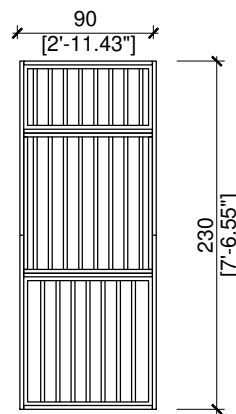


BETWEEN

1 UNITS

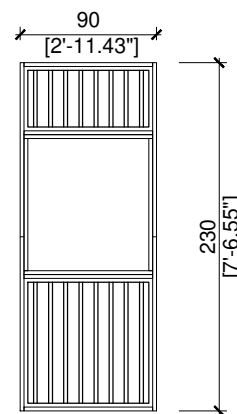

WINDOW

2 UNITS

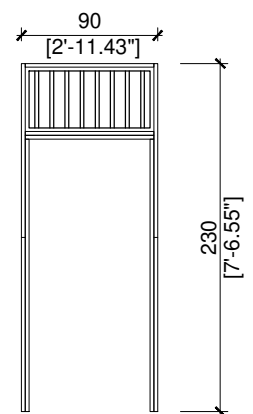

DOOR

1 UNITS

**BHIMPHEDI AWASUKA**

भीमफेदी आवासुका



bhimpheedi.awasuka@gmail.com +977 57410050

#### Awasuka Technical Team

MÒNICA SANS - BERTA MARÍN - PEDRO LORENZO

VALERIA CID - ANDREA LLANAS  
ANNA ALTEMIR - ALEX ESPINA - VICTORIA TOUS  
ÀNGEL JOANIQUET - ANDREU LLULL - DIEGO  
GUERRA - ADRIÁN ALVAREZ - ALBA CORBELLA  
JOSE CARLOS SÁNCHEZ - ANDREA MARTÍN

#### Project

TEMPORARY PATRA'S SHELTER  
CLIENT:  
WARD:  
REFERENCE:


BHIMPHEDI V.D.C.  
MAKAWANPUR DISTRICT

#### Drawing

1. TEMPORARY SHELTER ( PATRA'S WOOD)  
A. NEW CONSTRUCTION  
**MODULAR COMPOSITION**

SCALE 1/25  
DATE September 2016

**S.07**

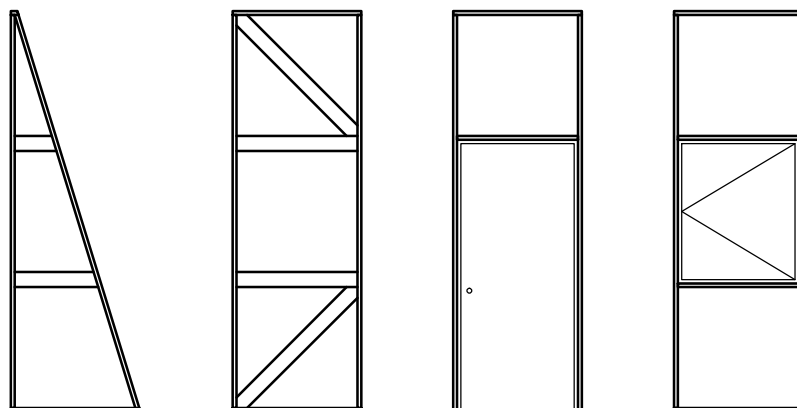

#### BAMBÚ/CAÑA BRAVA:

|                |              |               |                |
|----------------|--------------|---------------|----------------|
| Triangular_1m2 | Estándar_2m2 | Puerta_0.64m2 | Ventana_1.28m2 |
|----------------|--------------|---------------|----------------|


#### CANTIDAD DE MÓDULOS POR PROT:

|               |              |           |            |
|---------------|--------------|-----------|------------|
| Triangular_2U | Estándar_14U | Puerta_1U | Ventana_2U |
|---------------|--------------|-----------|------------|

#### METROS LINEALES DE PLANCHAS

|                |                 |              |               |
|----------------|-----------------|--------------|---------------|
| Triangular_7ML | Estándar_14.5ML | Puerta_6.9ML | Ventana_8.5ML |
|----------------|-----------------|--------------|---------------|

DESPIECE\_ 14.50ML de PLANCHA (25mmx100mm)

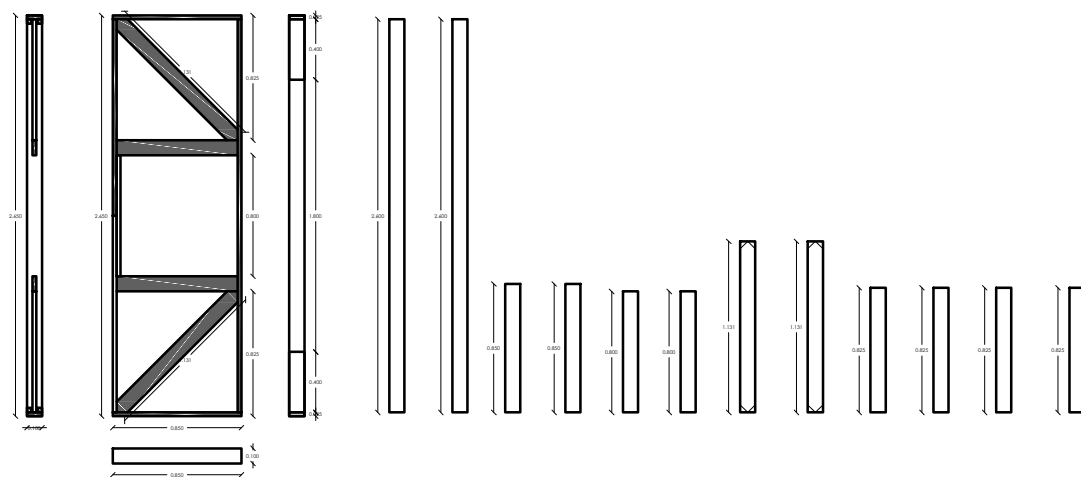

**BHIMPHEDI AWASUKA**



भीमफेदी आवासुका



bhimphedi.awasuka@gmail.com +977 57410050

#### Awasuka Technical Team

MÓNICA SANS - BERTA MARÍN - PEDRO LORENZO

VALERIA CID - ANDREA LLANAS  
ANNA ALTEMIR - ALEX ESPINA - VICTORIA TOUS  
ÁNGEL JOANQUET - ANDREU LLULL - DIEGO GUERRA - ADRIÁN ALVAREZ - ALBA CORBELLA  
JOSE CARLOS SÁNCHEZ - ANDREA MARTÍN

#### Project

TEMPORARY PATRA'S SHELTER  
CLIENT:  
WARD:  
REFERENCE:

BHIMPHEDI V.D.C.  
MAKAWANPUR DISTRICT


#### Drawing

1. TEMPORARY SHELTER ( PATRA'S WOOD)  
A. NEW CONSTRUCTION  
**MODULE QUOTATION**


SCALE 1/25  
DATE September 2016

**S.08**


## WALL

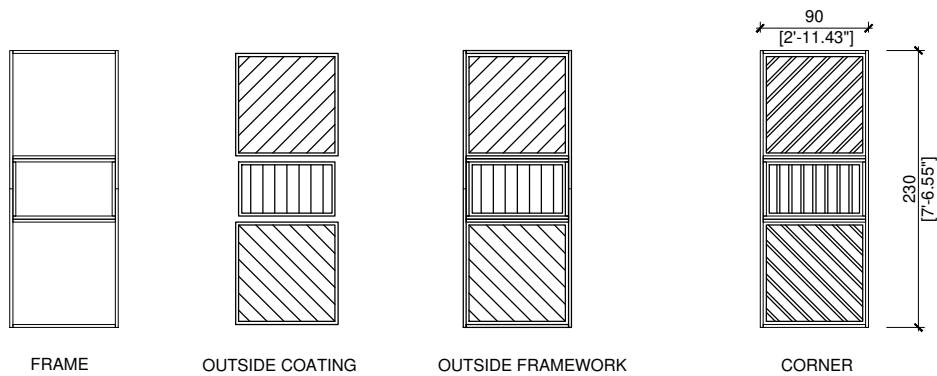


## BETWEEN

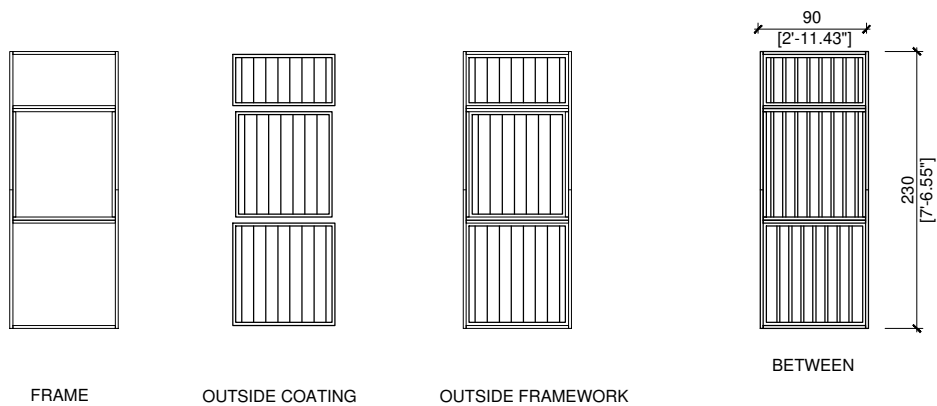

## WINDOW

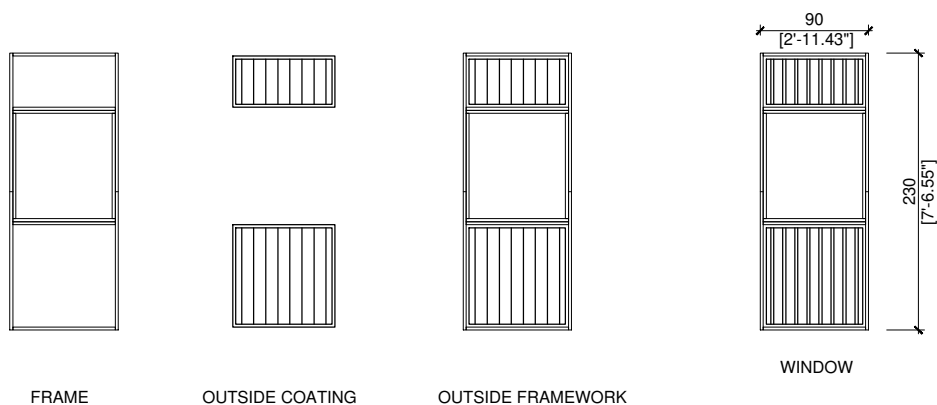

## DOOR

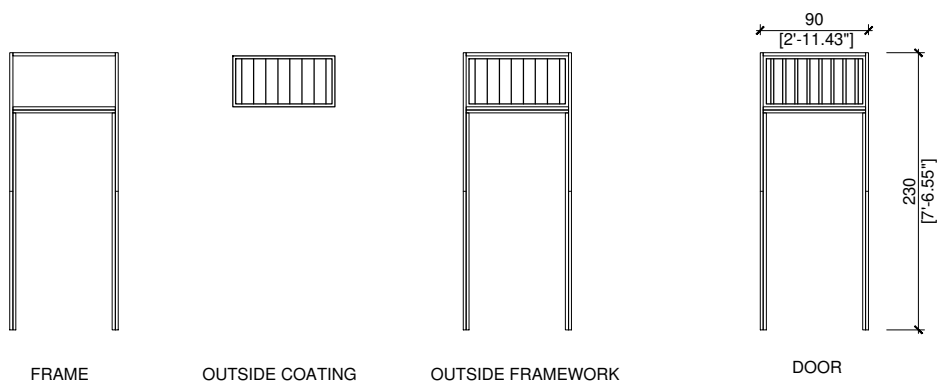

**BHIMPHEDI AWASUKA**



bhimpheedi.awasuka@gmail.com +977 57410050

### Awasuka Technical Team

MÓNICA SANS - BERTA MARÍN - PEDRO LORENZO

VALERIA CID - ANDREA LLANAS  
ANNA ALTEMIR - ALEX ESPINA - VICTORIA TOUS  
ÁNGEL JOANIQUET - ANDREU LLULL - DIEGO  
GUERRA - ADRIÁN ALVAREZ - ALBA CORBELLA  
JOSE CARLOS SÁNCHEZ - ANDREA MARTÍN

### Project

TEMPORARY PATRA'S SHELTER  
CLIENT:  
WARD:  
REFERENCE:


BHIMPHEDI V.D.C.  
MAKAWANPUR DISTRICT

### Drawing

1. TEMPORARY SHELTER ( PATRA'S WOOD)  
A. NEW CONSTRUCTION  
**MODULE QUOTATION**


SCALE N/S  
DATE September 2016

**S.09**

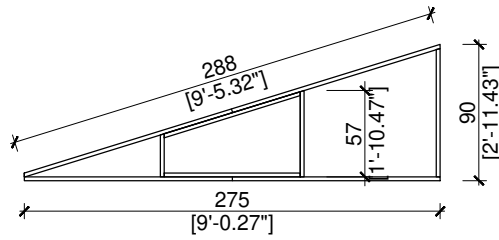


TRUSS FRAME

4 UNITS

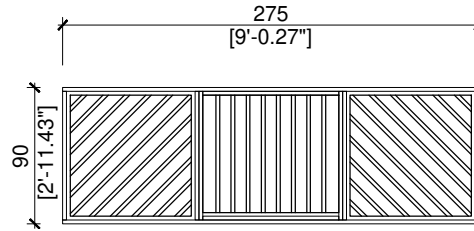


HORITZONTAL PANEL

1 UNIT

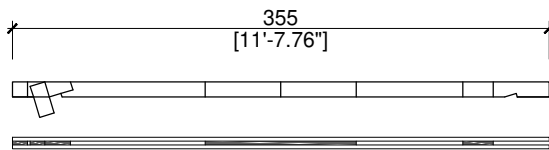


RAFTER

4 UNITS

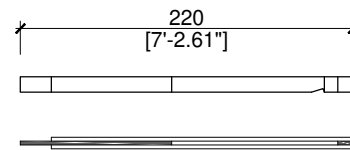

PORCH RAFTER

4 UNITS

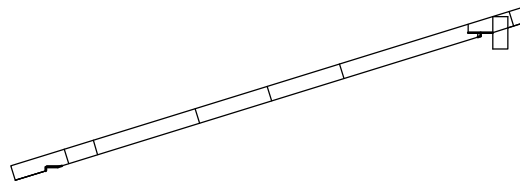

**BHIMPHEDI AWASUKA**

भीमफेदी आवासुका



bhimpheedi.awasuka@gmail.com +977 57410050

#### Awasuka Technical Team

MÓNICA SANS - BERTA MARÍN - PEDRO LORENZO

VALERIA CID - ANDREA LLANAS  
ANNA ALTEMIR - ALEX ESPINA - VICTORIA TOUS  
ÁNGEL JOANIQUET - ANDREU LLULL - DIEGO  
GUERRA - ADRIÁN ALVAREZ - ALBA CORBELLA  
JOSE CARLOS SÁNCHEZ - ANDREA MARTÍN

#### Project

TEMPORARY PATRA'S SHELTER  
CLIENT:  
WARD:  
REFERENCE:

BHIMPHEDI V.D.C.  
MAKAWANPUR DISTRICT

#### Drawing

1. TEMPORARY SHELTER ( PATRA'S WOOD)  
A. NEW CONSTRUCTION  
**ROOFTOP MODULE QUOTATION**


SCALE 1/50  
DATE September 2016

**S.10**

Piece 1'10x3'50  
GREASED SHEET




GREASED  
SHEED RIGDE

The iron STEM (including  
plastic & zinc hat)

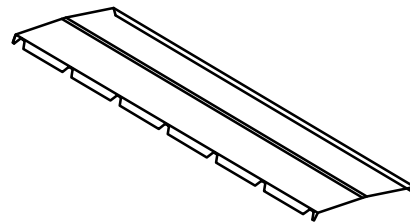

Piece 3'6mx1'10m  
ZINC SHEET

30 cm bent

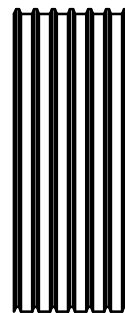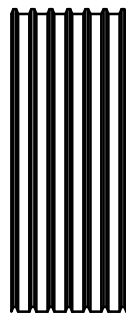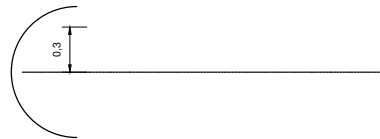

ROOFTOP COST SHEEP: each side of the  
rooftop consists of 7 greased sheets 3'5x1'10  
(14 TOTAL)

**BHIMPHEDI AWASUKA**

भीमफेदी आवासुका



bhimpheedi.awasuka@gmail.com +977 57410050

#### Awasuka Technical Team

MÓNICA SANS - BERTA MARÍN - PEDRO LORENZO

VALERIA CID - ANDREA LLANAS  
ANNA ALTEMIR - ALEX ESPINA - VICTORIA TOUS  
ÀNGEL JOANQUET - ANDREU LLULL - DIEGO  
GUERRA - ADRIÁN ALVAREZ - ALBA CORBELLA  
JOSE CARLOS SÁNCHEZ - ANDREA MARTÍN

#### Project

TEMPORARY PATRA'S SHELTER  
CLIENT:  
WARD:  
REFERENCE:

BHIMPHEDI V.D.C.  
MAKAWANPUR DISTRICT

#### Drawing

1. TEMPORARY SHELTER ( PATRA'S WOOD)  
A. NEW CONSTRUCTION  
**ROOFTOP DETAILS**

SCALE 1/50  
DATE September 2016

**S.11**